


Egypt Lane

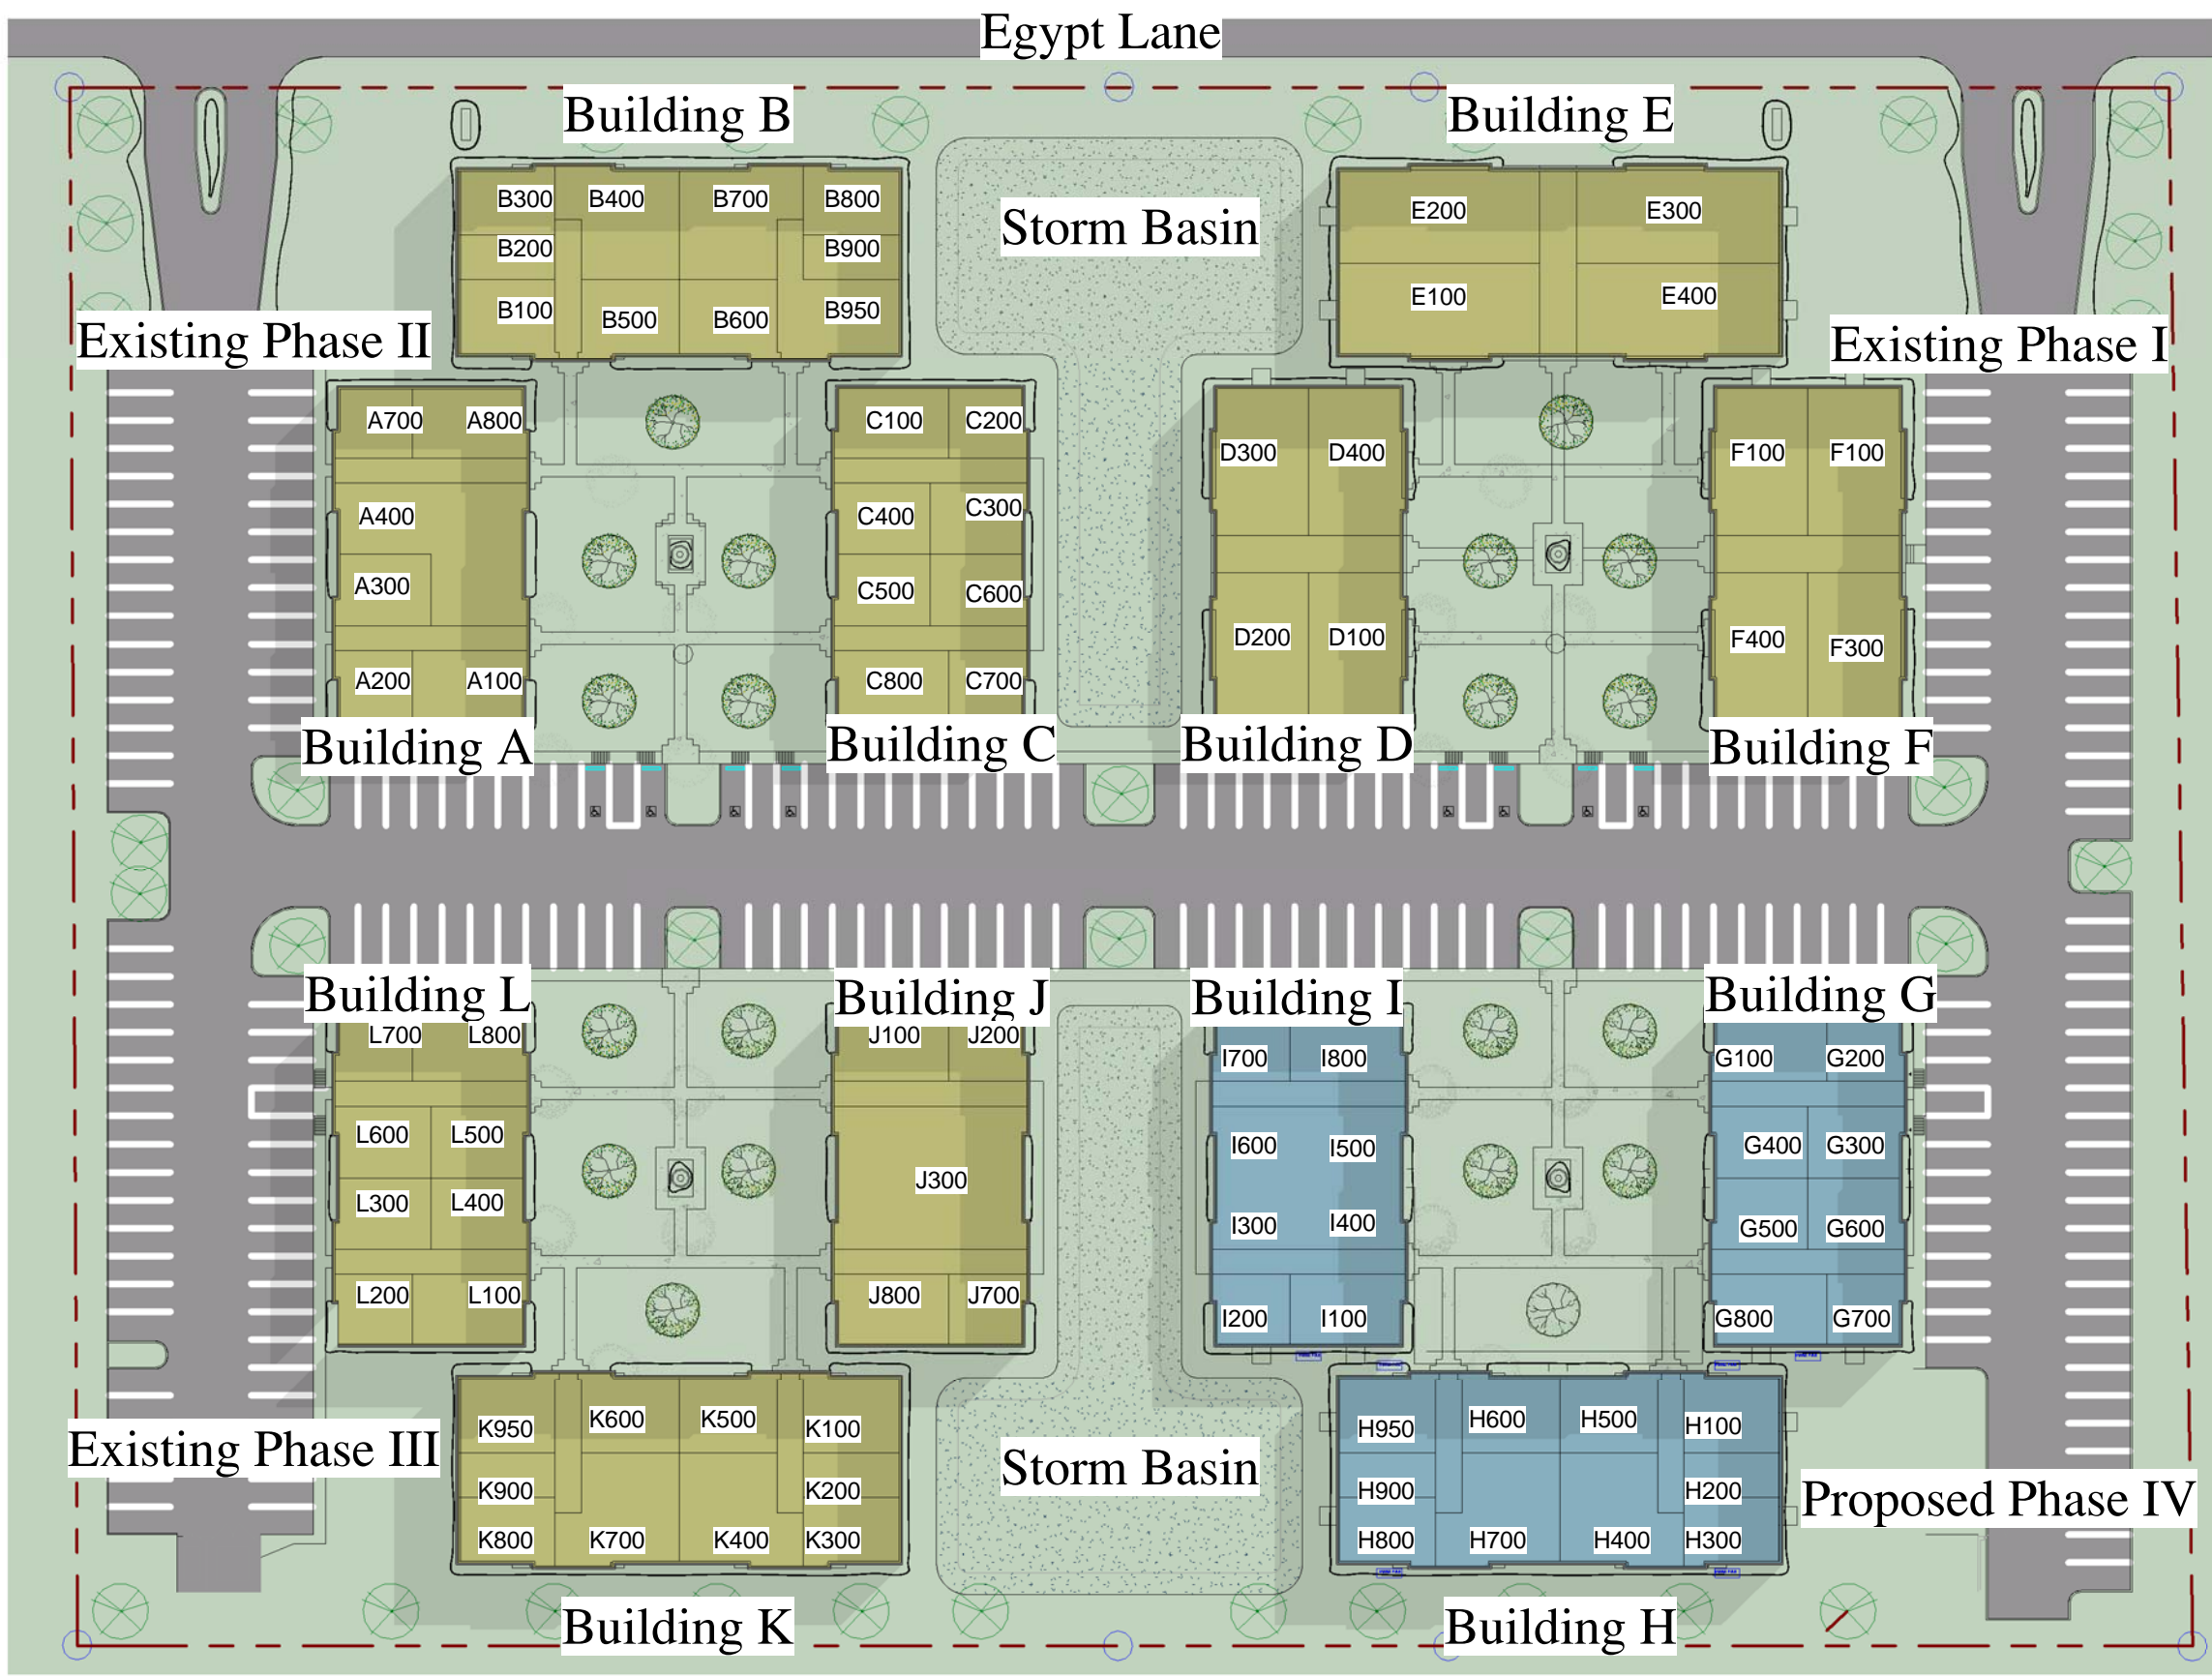

Services By:  
 Infinity Texas  
 Development  
 500 Springhill Dr #240  
 Spring, Texas 77386  
 V 281.296.9199  
 F 281.296.0577  
 infinitytexas.com

**NOTE:**

Drawings, specifications, and ideas and other documents, including those in electronic form, prepared by Infinity Texas Development, Inc. are Instruments of Services for use solely with respect to this Project. The designer shall be deemed the authors and owners of their respective Instrument of Service and shall retain all common law, statutory and other reserved rights, including copyrights.

Project For:  
 Infinity Texas

Magnolia Crossing  
 33300 Egypt Lane  
 Magnolia, Texas 77354

Issue date:

5/14/2010 12:09:29 PM

Edition:

Review

Project #

Scale

1" = 60'-0"

D1

Development Plan