


2 Suite A200
NTS

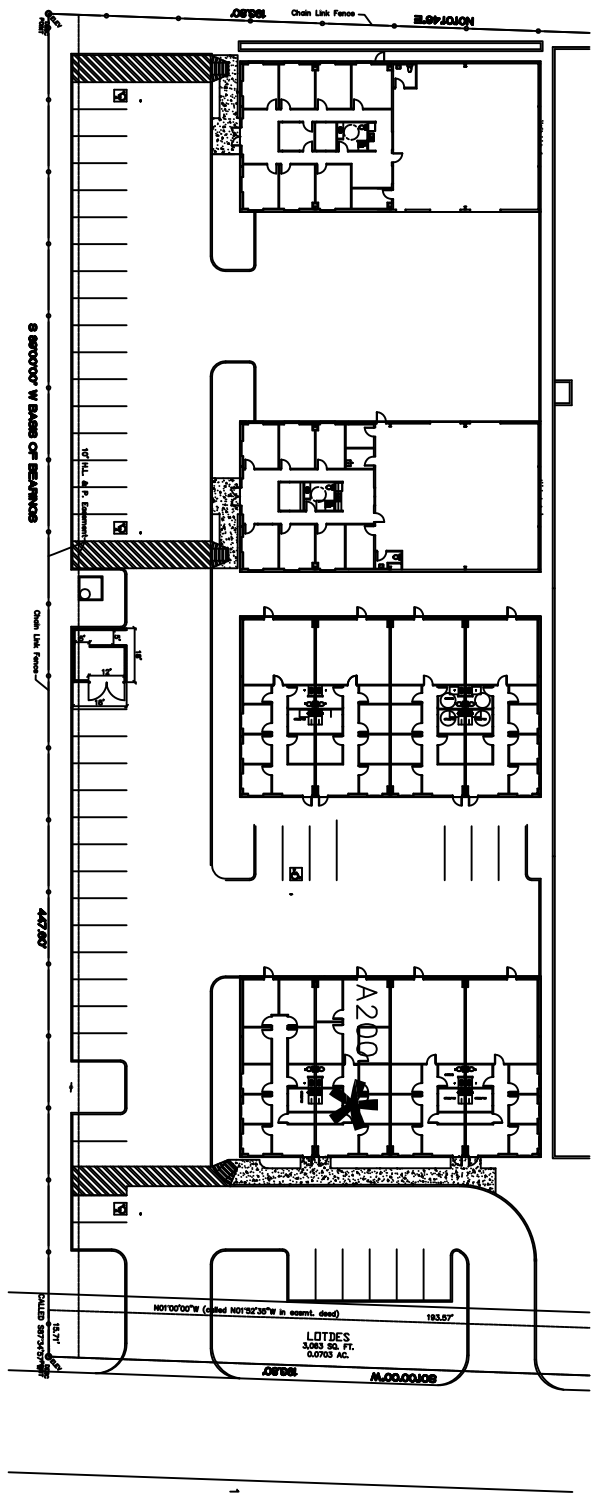

1 OVERALL SITE PLAN

Project By
 Integrity Texas
 Development Inc.
 300 Spring Hill Drive, Suite 240
 Spring, TX 77381
 Phone: 281.290.0099
 Fax: 281.290.0777
 info@integritytx.com

PINES BUS. PARK
 26009 Budde Road A200
 Woodlands, Texas 77380

Revisions:	
Date:	01-10-09
Scale:	AS NOTED
Project Number:	072006

A.1.0