

**SITE**

Project Number  
Phase III


Scale  
NTS

Date  
12-11-2006

Revision:

Magnolia Crossing Office Complex  
Phase III  
33,300 Egypt Lane  
Magnolia, Texas 77334

Project By  
Infinity Texas  
Development, Inc.  
300 Woodlands, Texas 77380  
714-296-0072  
www.infinitytx.com

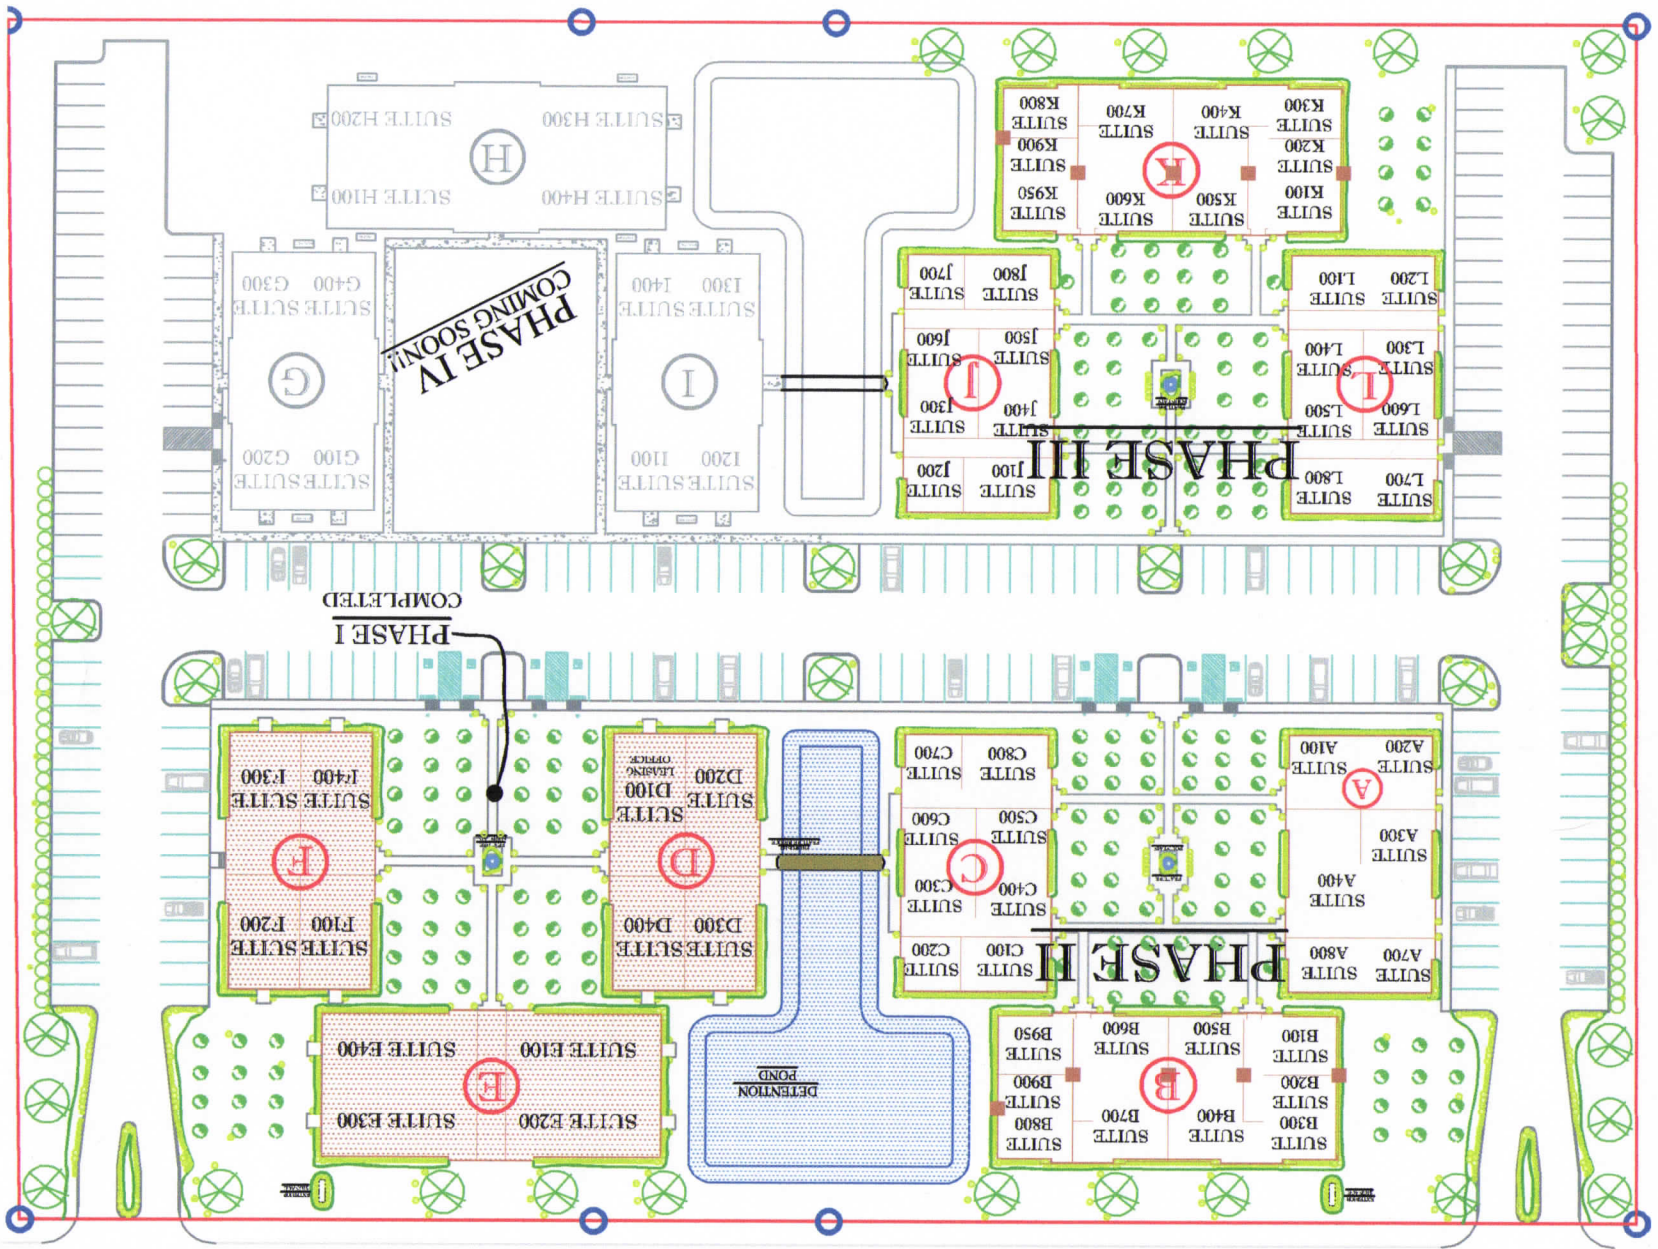

← FM 1488

EGYPT LANE

→ FM 2978