


4 ENLARGED RESTROOM PLAN  
A2.0  
1/4"=1'-0"

WASHROOM ACCESSORIES				
NO.	DESCRIPTION	MODEL NO.	MFR.	COMMENTS
A1	SURFACE MTD TOILET PAPER DISP.	-	-	SURFACE MTD, SINGLE ROLL
A2	36" S.S. 1 1/4" DIA. GRAB BARS	-	-	-
A3	42" S.S. 1 1/4" DIA. GRAB BARS	-	-	SEE ELEV. FOR SIZE
A4	MIRROR	-	-	-
A5	SOAP DISPENSER	-	-	-
A6	OVERHEAD STORAGE CABINET	-	-	SURFACE MTD.
A7	ELECTRONIC DRINKING FOUNTAIN	-	-	-
A8	MOP SINK	-	-	-

\* ADA REQUIRES W/C FLUSH CONTROL LEVER TO BE LOCATED ON TANK SIDE OPPOSITE ADJACENT WALL.

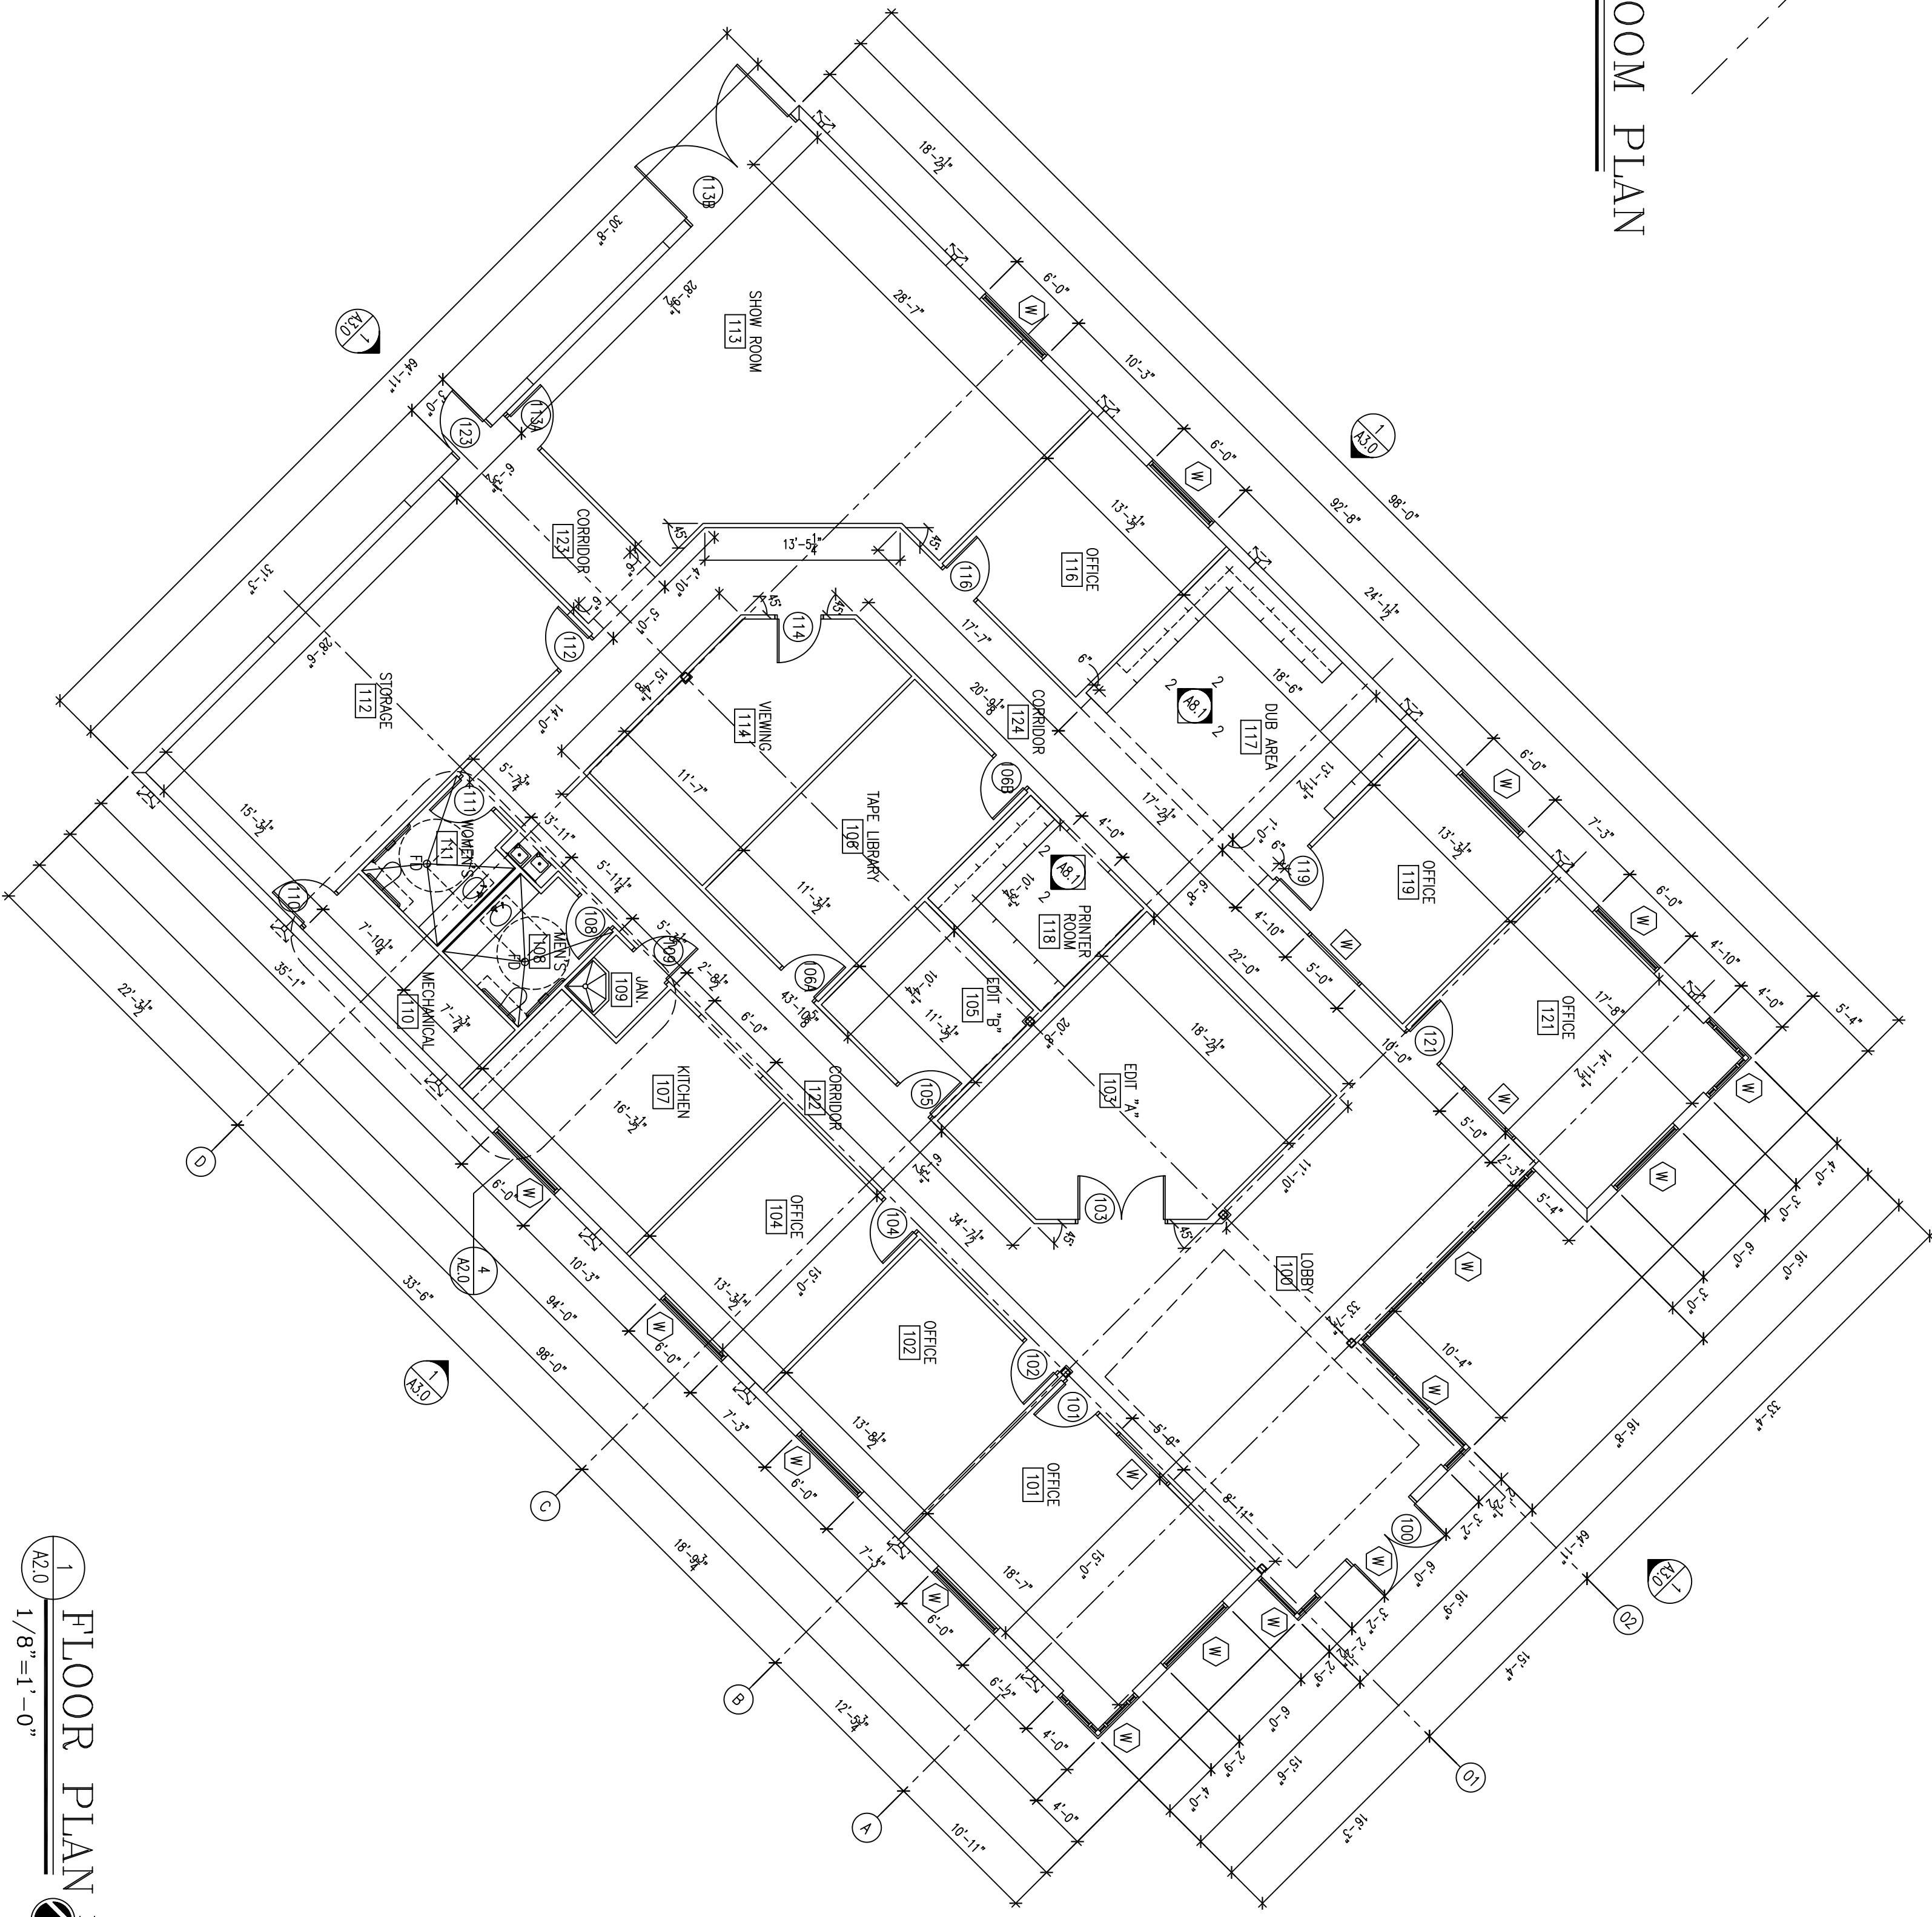

1 FLOOR PLAN  
A2.0  
1/8"=1'-0"

CISNEROS DESIGN STUDIO  
ARCHITECTS

4621 Montrose Blvd. Suite B220 Houston, Texas 77006  
(PH) 713-520-7745 (FAX) 713-520-8894

COPYRIGHT 2004  
Drawings and Specifications as instruments of service are and shall remain the property of the Architect. They are not to be used on other projects or extensions to this project except by agreement in writing and with appropriate compensation to the Architect. Contractor is responsible for confirming and correcting dimensions at job site; the Architect will not be responsible for construction means, methods, techniques, sequences or procedures; or for safety precautions and programs in connection with the project.

TANDY ENGINEERING  
AND ASSOCIATES  
BLDG. 2 - NORTHPOINT  
MAGNOLIA, TEXAS 77---

ARCHITECT: ROMULO CISNEROS

NOT FOR  
REGULATORY  
PERMITTING OR  
CONSTRUCTION

ENGINEER:

REVISIONS:

DATE ISSUED: 20 APRIL 2004  
SHEET:

A2.0